

SITE SQUARE FOOTAGE = 357,695 SQ. FT.

PARCEL: 402-17-315

FACILITIES PLANNING 1128 COMMERCE DRIVE, PRESCOTT

FACILITIES DIRECTOR: KENNY VAN KEUREN


PLOT PLAN - NEW PARK
 PRESCOTT COUNTRY CLUB,
 DEWEY, ARIZONA

SITE PLAN



REVISIONS:	REVBY	CHKD:	DATE:	SCALE:	PROJECT:	NAME:	DATE:
REVISION	WPC	RS/BS	8/2007	AS NOTED	DESIGN BY:	KIRSHMANN	8/2007
REVISION	NPJ	RS/BS	10/2021	AS NOTED	DRAWN BY:	WPC	8/2007
REVISION	RLS	RS/BS	12/2022	AS NOTED	CHECKED BY:	KS/BS	12/2022



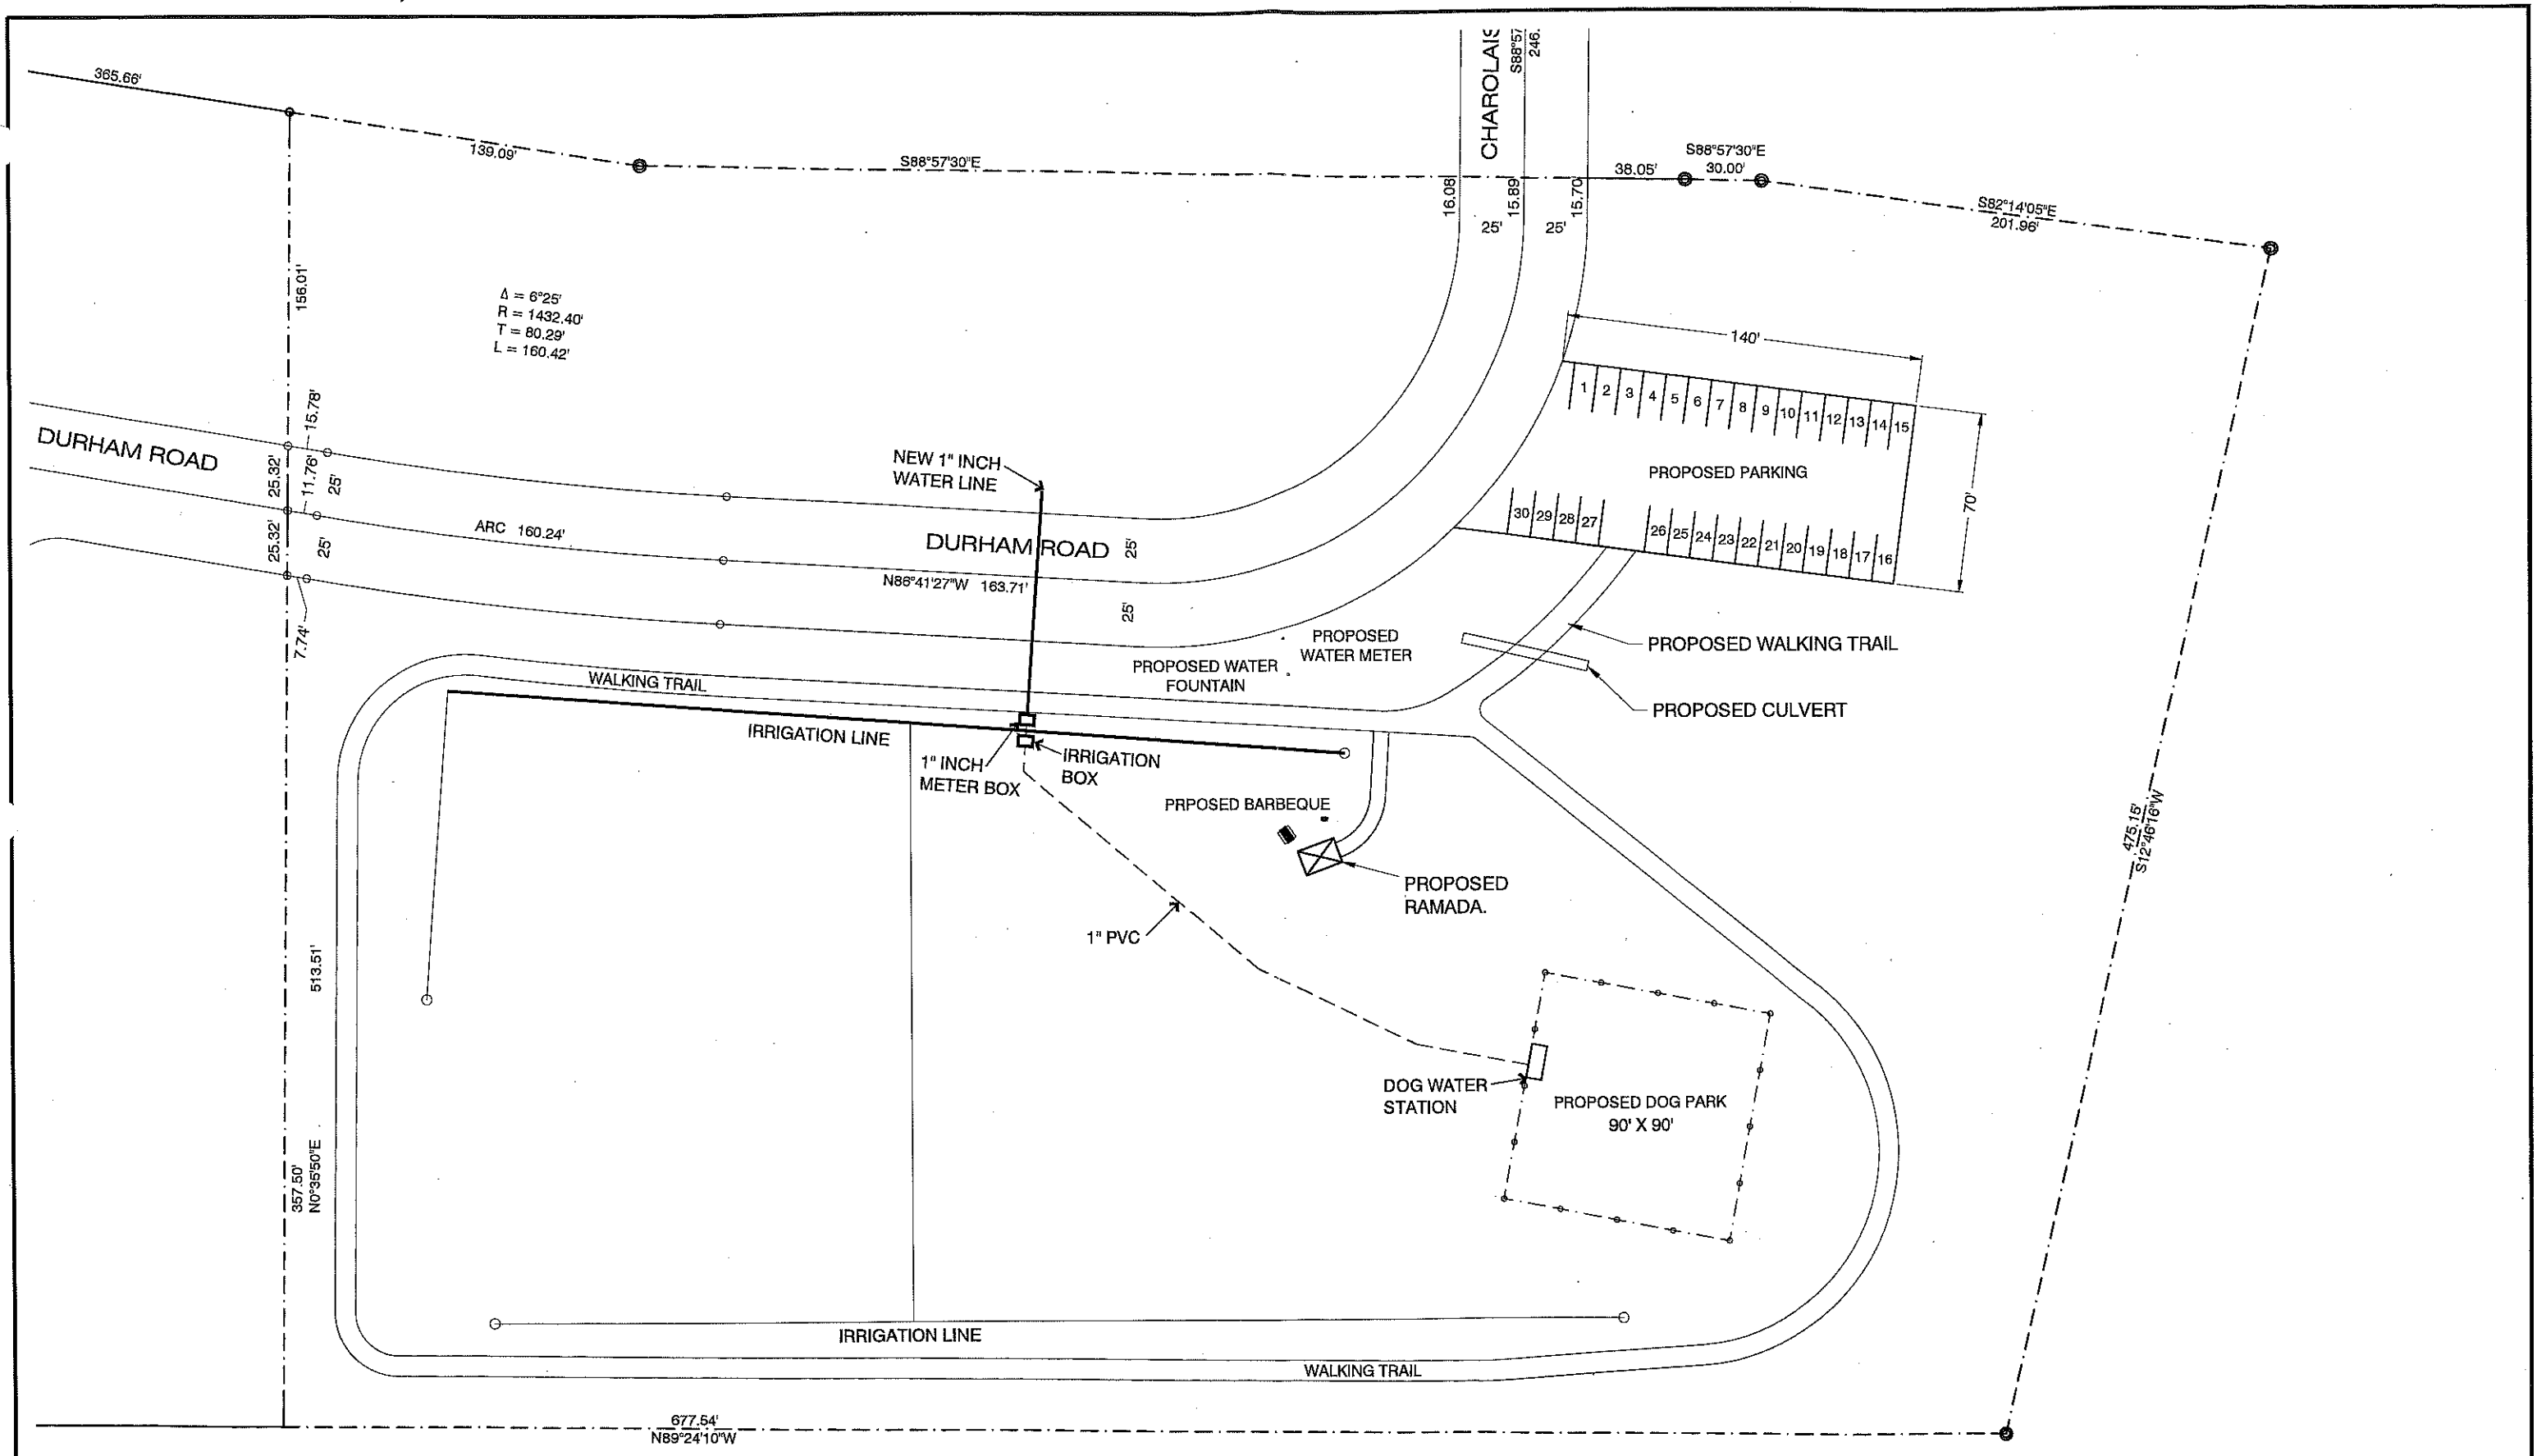

SITE SQUARE FOOTAGE = 357,695 SQ. FT.

PARCEL: 402-17-315

FACILITIES PLANNING 1128 COMMERCE DRIVE, PRESCOTT

FACILITIES DIRECTOR: KENNY VAN KEUREN

PLOT PLAN - NEW PARK
 PRESCOTT COUNTRY CLUB,
 DEWEY, ARIZONA

SITE PLAN



REVISIONS:	REVBY	CHKD:	DATE:	SCALE:	PROJECT:	NAME:	DATE:
REVISION	WPC	RS/BS	8/2007	AS NOTED	DESIGN BY:	KIRSHMANN	8/2007
REVISION	NPJ	RS/BS	10/2021	AS NOTED	DRAWN BY:	WPC	8/2007
REVISION	RLS	RS/BS	12/2022	AS NOTED	CHECKED BY:	KS/BS	12/2022

